
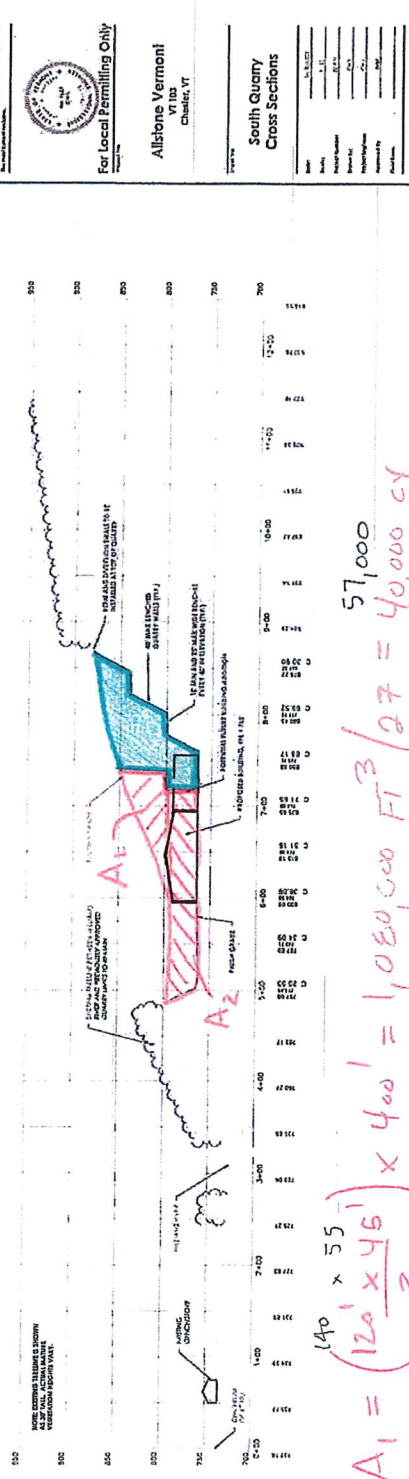


Exhibit Kilgus Thorsen 8

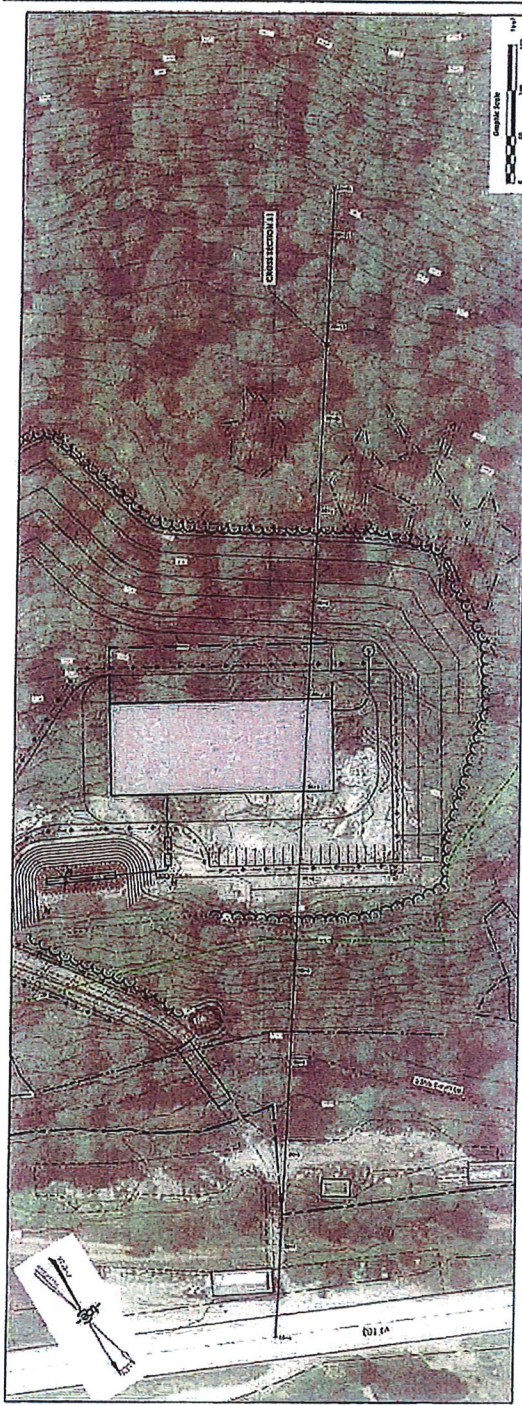

$$A_1 = \left(\frac{120' \times 45'}{2} \right) \times 400' = 1,080,000 \text{ FT}^3 / 27 = 40,000 \text{ cy}$$

$$A_2 = 220' \times 400' \times 35' = 3,080,000 \text{ FT}^3 / 27 = 114,074 \text{ cy}$$

Volume
Calc
SM 10/17/03

$$\text{Volume} = A_1 + A_2 = 40,000 + 114,074 = 154,074 \text{ cy} \approx 155,000 \text{ cy}$$

C6-101

South Quarry
Cross Sections


Allstone Vermont

For Local Permitting Only



